



DATE/TIME = 15-APR-2012 12:42
 USER = erodriguez

JOB MANAGER BRAD BORTNICK DESIGN ERIC COULTER CHECK BRAD BORTNICK DRAFTING MATT DOLAN CHECK ERIC COULTER PROJECT MANAGER RICK WILDER

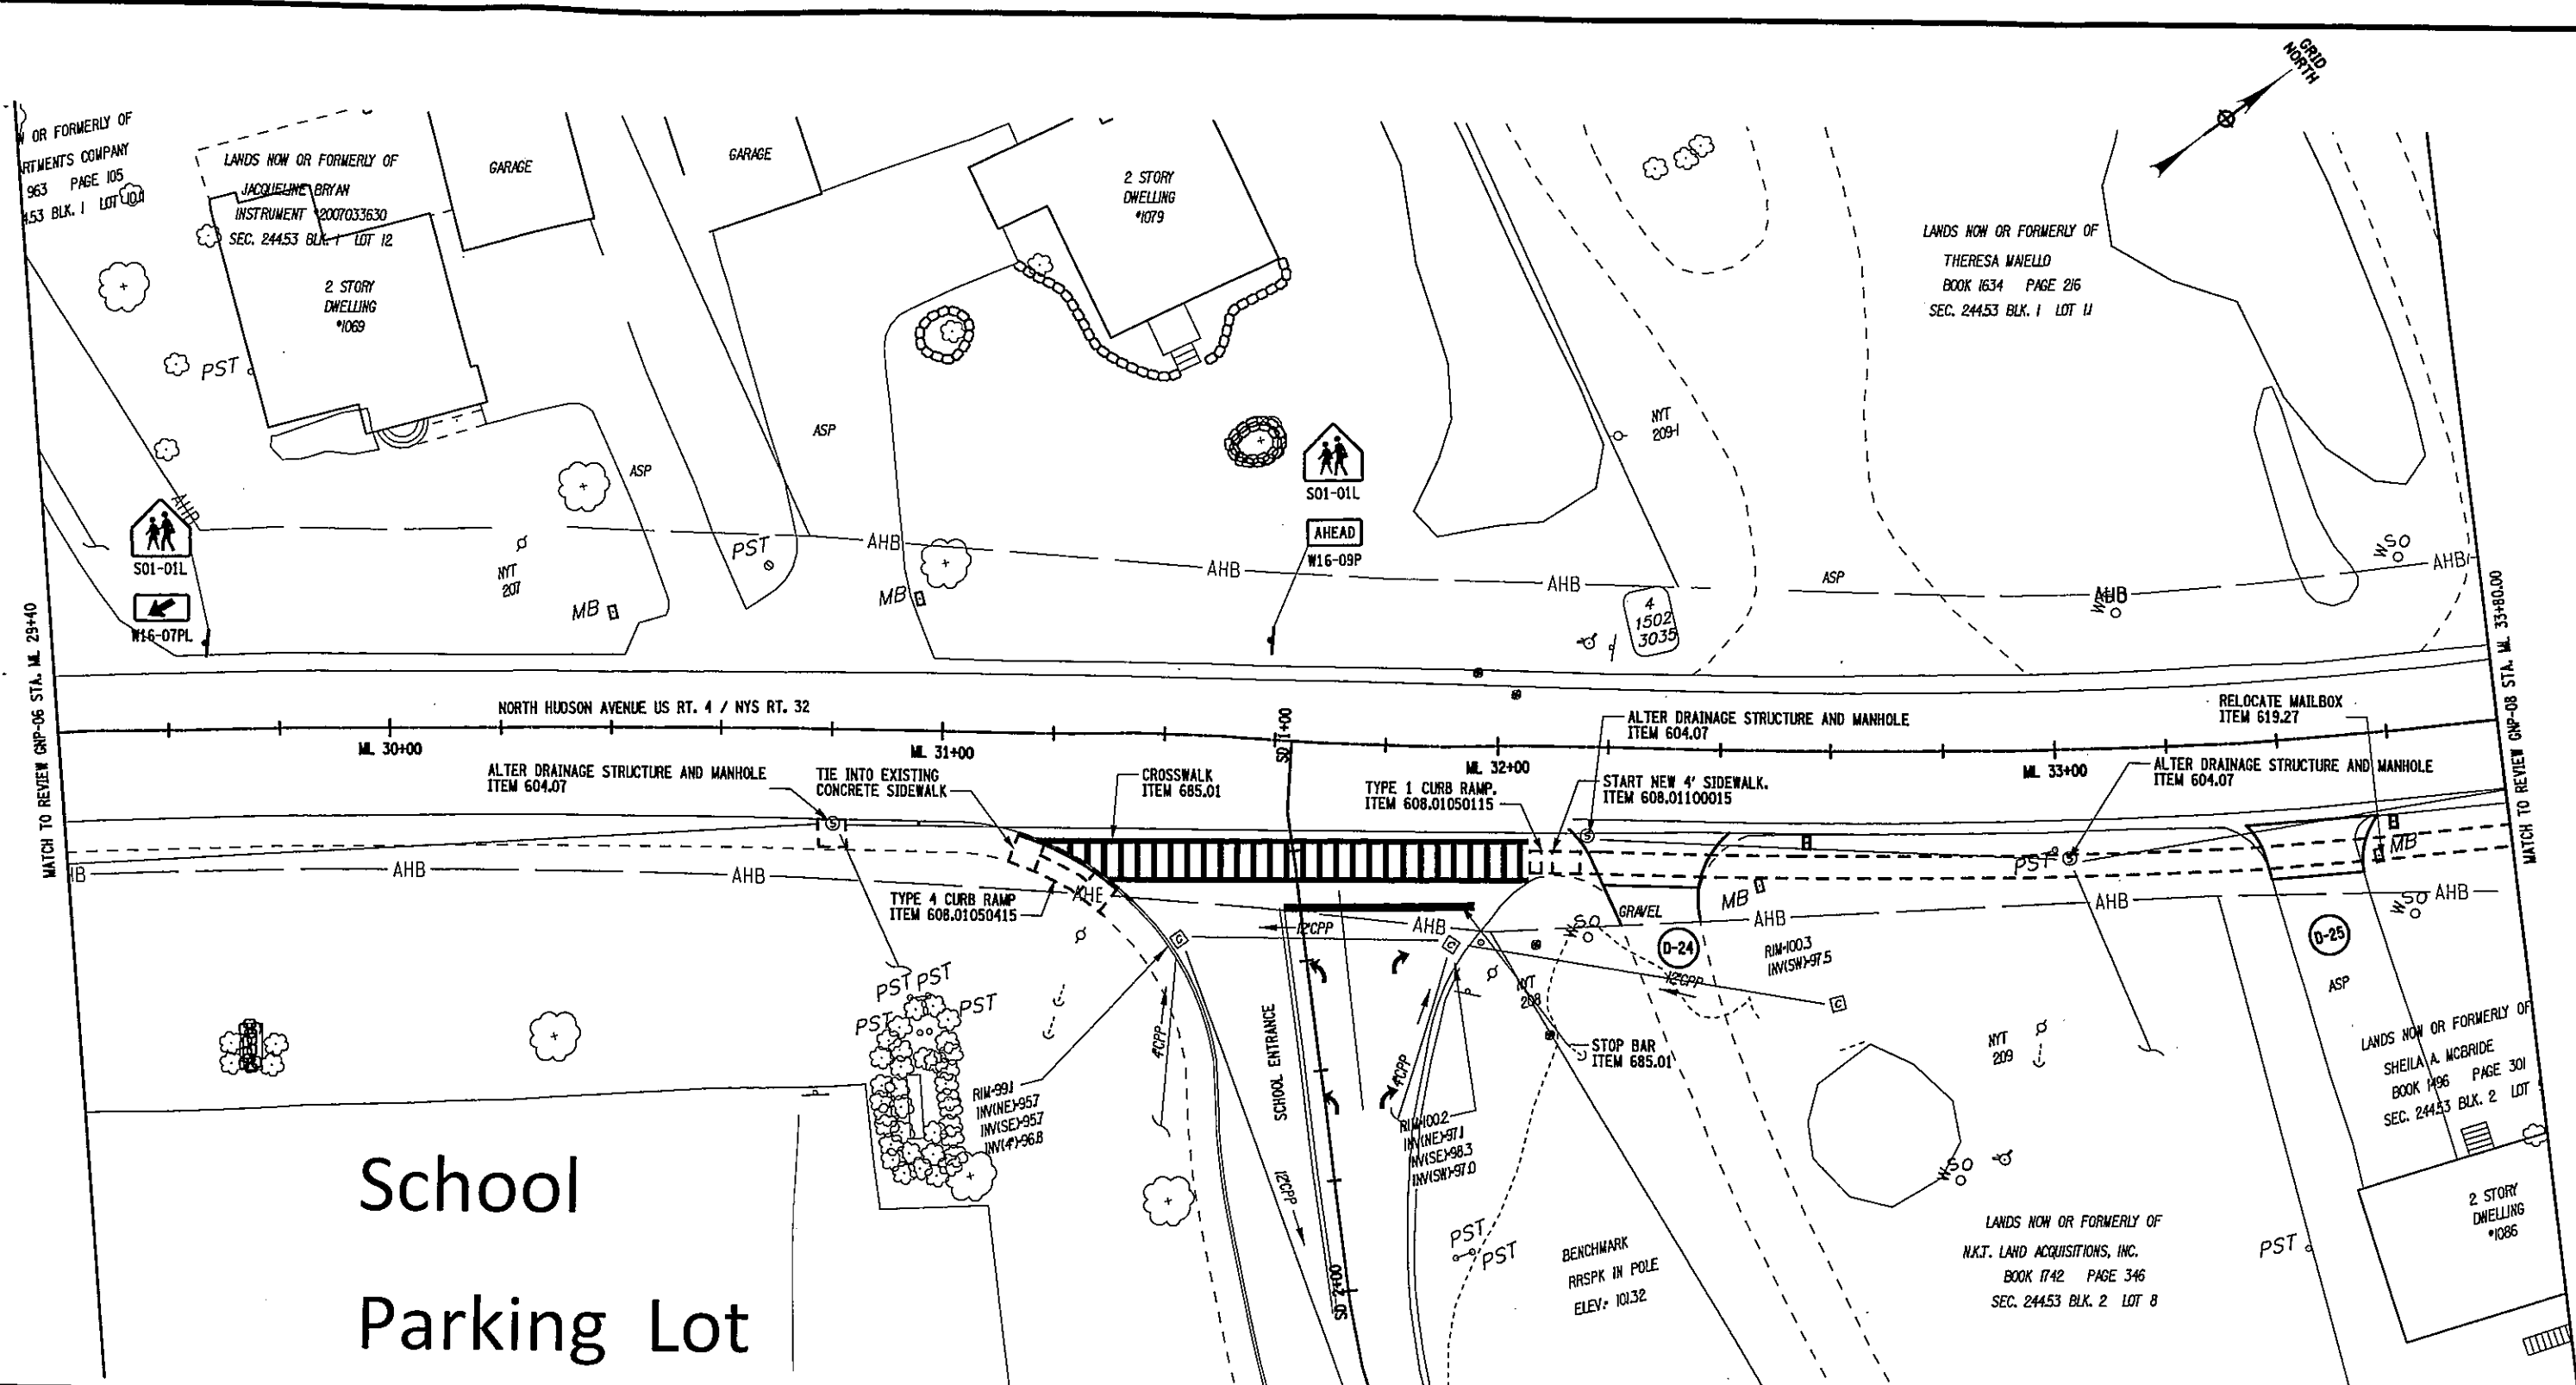


School
 Parking Lot

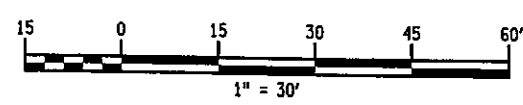

AS-BUILT REVISIONS DESCRIPTION OF ALTERATIONS:	SAFE ROUTE TO SCHOOL
	STILLWATER
	STATE ROUTE 4 AND 32
	COUNTY: SARATOGA

IT IS A VIOLATION OF LAW FOR ANY PERSON, UNLESS THEY ARE ACTING UNDER THE DIRECTION OF A LICENSED PROFESSIONAL TO ALTER AN ITEM IN ANY WAY. IF AN ITEM BEARING THE STAMP OF A LICENSED PROFESSIONAL IS ALTERED, THE ALTERING PARTY SHALL STAMP THE DOCUMENT AND INCLUDE THE NOTATION "ALTERED BY" FOLLOWED BY THEIR SIGNATURE, THE DATE OF THE ALTERATION, AND THE PROJECT NUMBER.

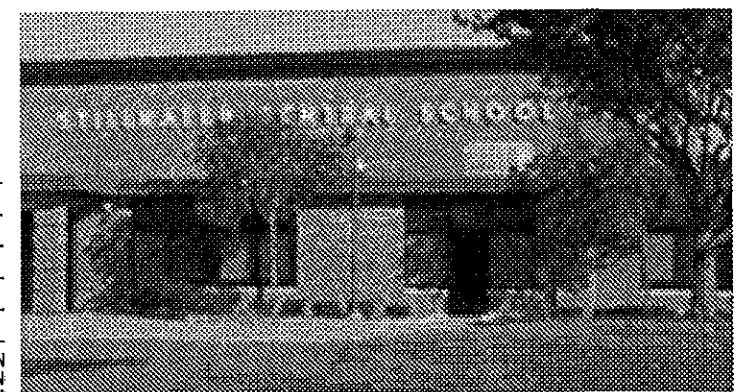

PRELIMINARY

AFFIX SEAL:
 ON: _____

ALTERED BY:
 ON: _____

REVISIONS IN FT UNLESS OTHERWISE NOTED	CONTRACT NUMBER	
REVIEW GENERAL PLANS	DRAWING NO. GNP-07	
	SHEET NO. 21	